

PARKING REQUIREMENTS

PARKING RATIO = 14 SPACES PER 1,000 S.F. OF GROSS FLOOR AREA



BUILDING SIZE = 4,596/1000*14 =65

TOTAL SPACES REQUIRED =65

STANDARD SPACES PROVIDED =64

HANDICAP SPACES PROVIDED = 3

TOTAL SPACES PROVIDED = 67

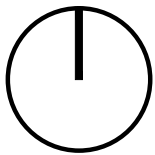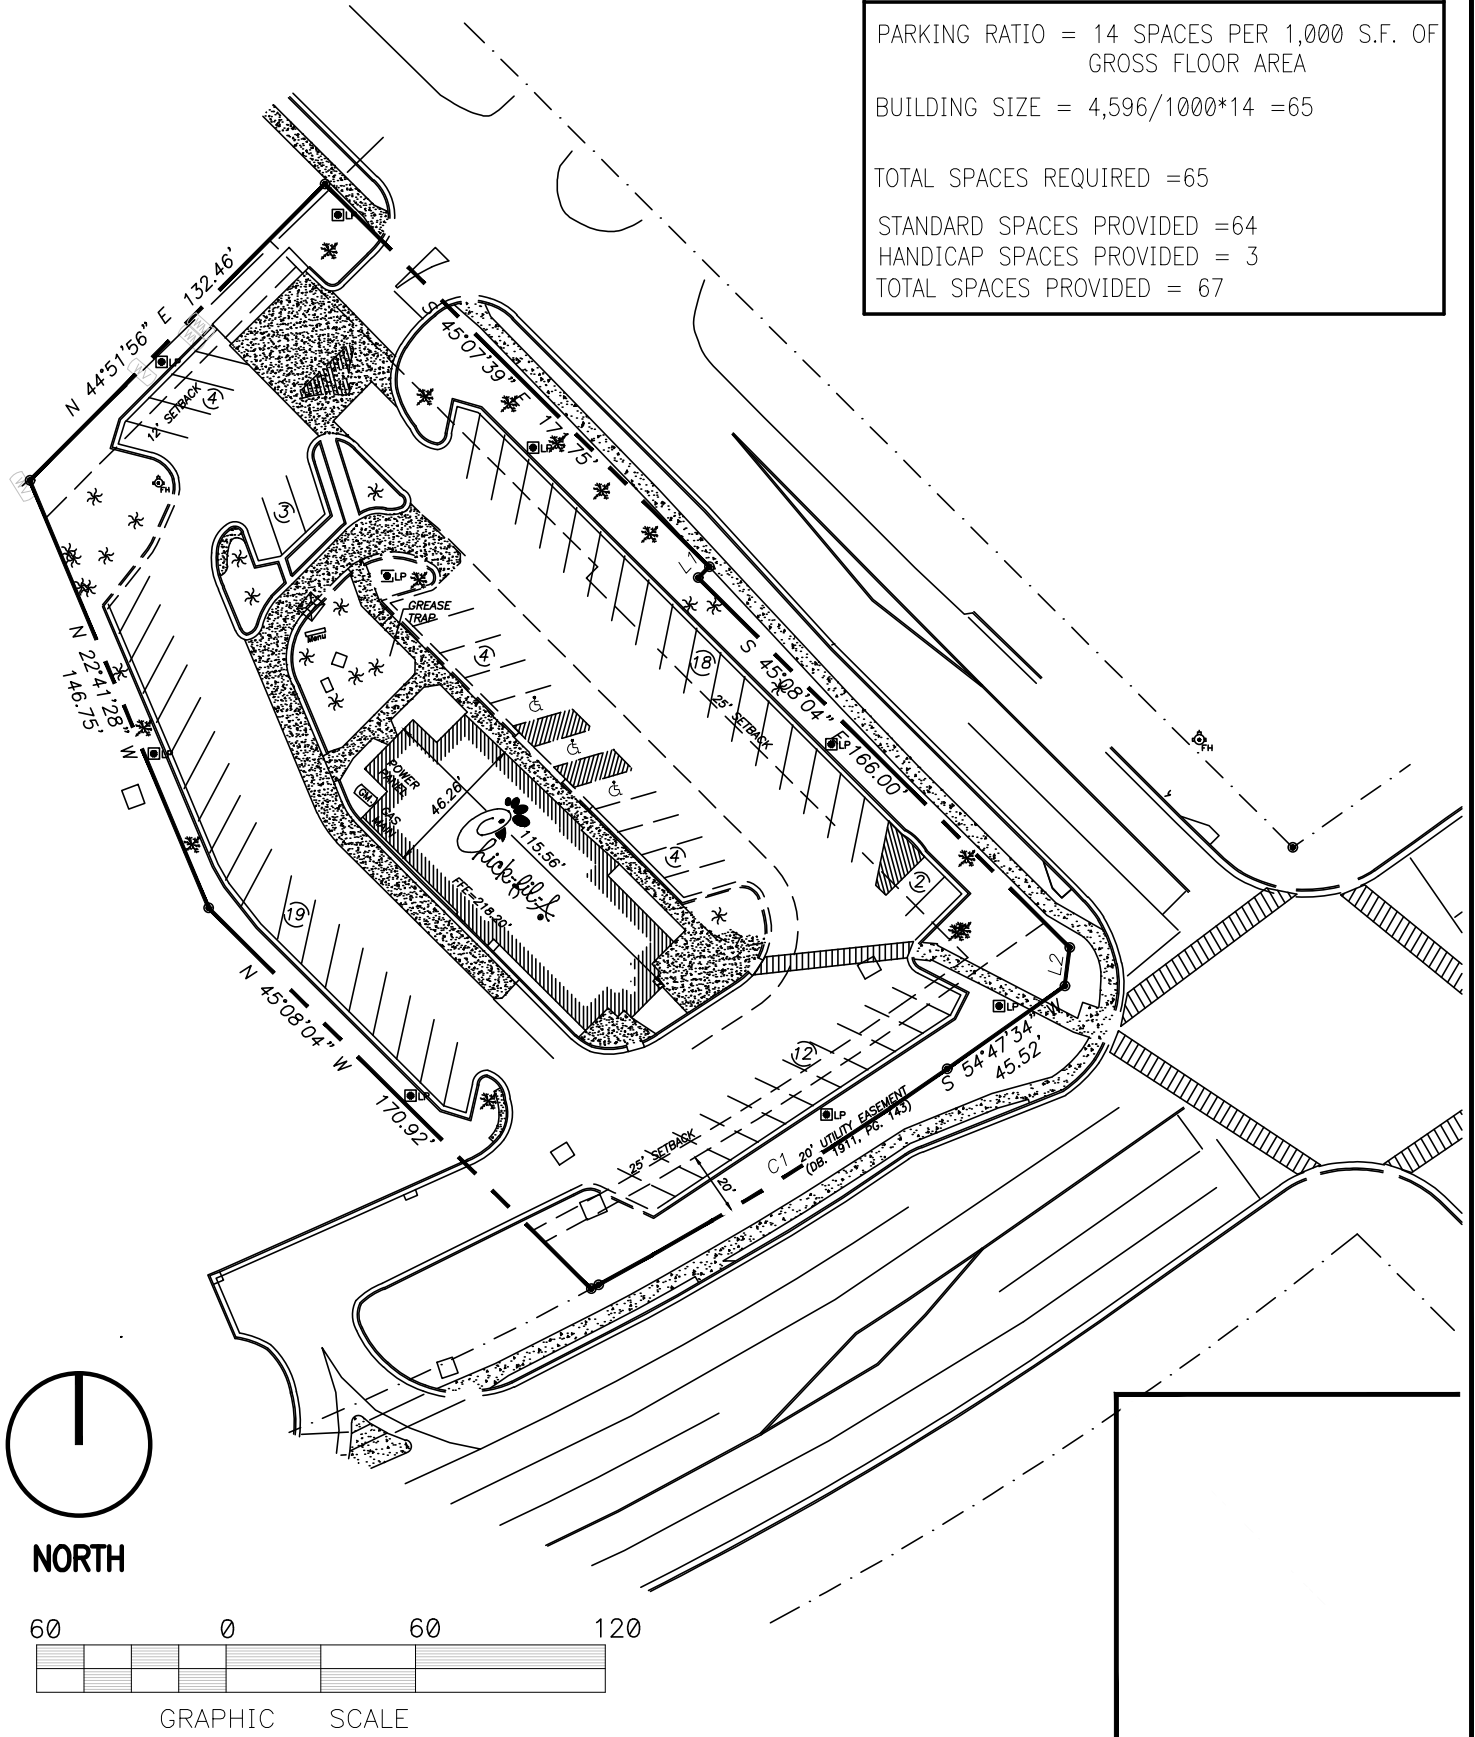

NORTH



GRAPHIC SCALE



ARCHITECTURE
ENGINEERING
INTERIOR DESIGN
PROJECT MANAGEMENT

604 COURTLAND STREET
SUITE 100
ORLANDO, FLORIDA 32804
PH 407.645.5008
FX 407.629.9124

FSU 2444

CHICK-FIL-A

3147 INNER PERIMETER ROAD
VALDOSTA, GA



5200 Buffington Rd.
Atlanta Georgia,
30349-2998

PROJECT NO: 2019.0663
DATE: 10-30-19

EXISTING

DRAWN: JFH CHECKED: SA